


FIELD FURNISHED
DISCONNECT IS
REQUIRED

SEE NOTES ON
DATA TABLE PAGE

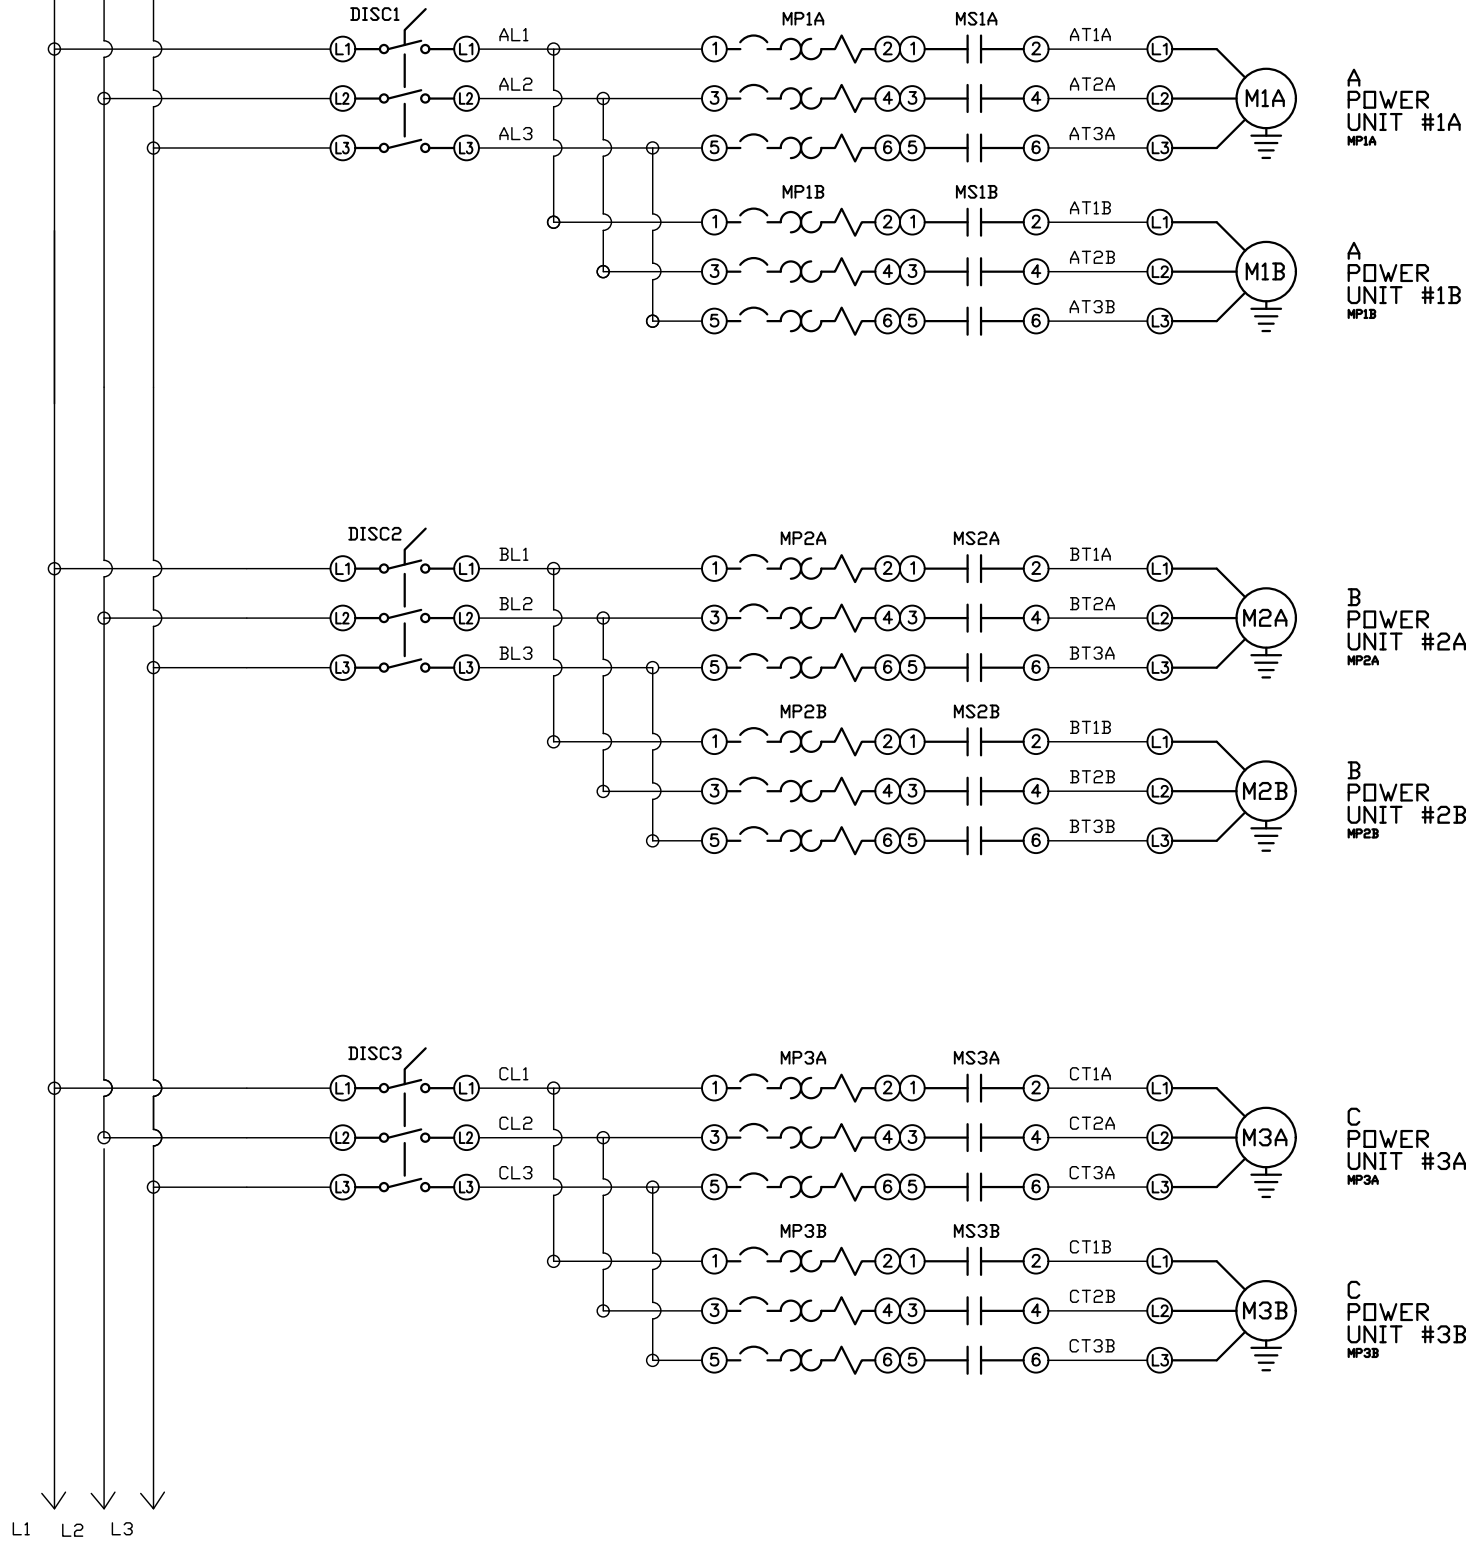

REV	REVISION	DATE	ECN	NAME	CHKD
B-1	RELEASE TO PRODUCTION	02/20/12	22722	CHR	DMS
G-2	ADDED MORE TERMINAL BLOCKS	03/20/25	PXEC0628	JRD	STK
H-1	ADDED GROUND TERMINAL BLOCKS	05/08/25	PXEC0688	JRD	WMM
J-1	ADDED PLEX ISOLATION	5/20/25	PXEC0639	SEK	WMM

OPTIONAL:

CONFIDENTIAL DISCLOSURE:
This drawing is the property of POWEREX, INC. of Marmon Specialty Products and subject to return on demand. Its contents are confidential and must not be copied or submitted to outside parties for use or examination.

DRAWN BY	CHECKED BY	ENGINEERING APPROVAL
CHR	DMS	DMS
02/20/12	02/21/12	02/21/12

PANEL TYPE

TRIPLEX LAB SCROLL
HMI, NFPA


DWG. TYPE WIRING

DWG. NO.

PXMI-LS316X

SHEET	SIZE
W-1	B

PXMI-LS316X B1

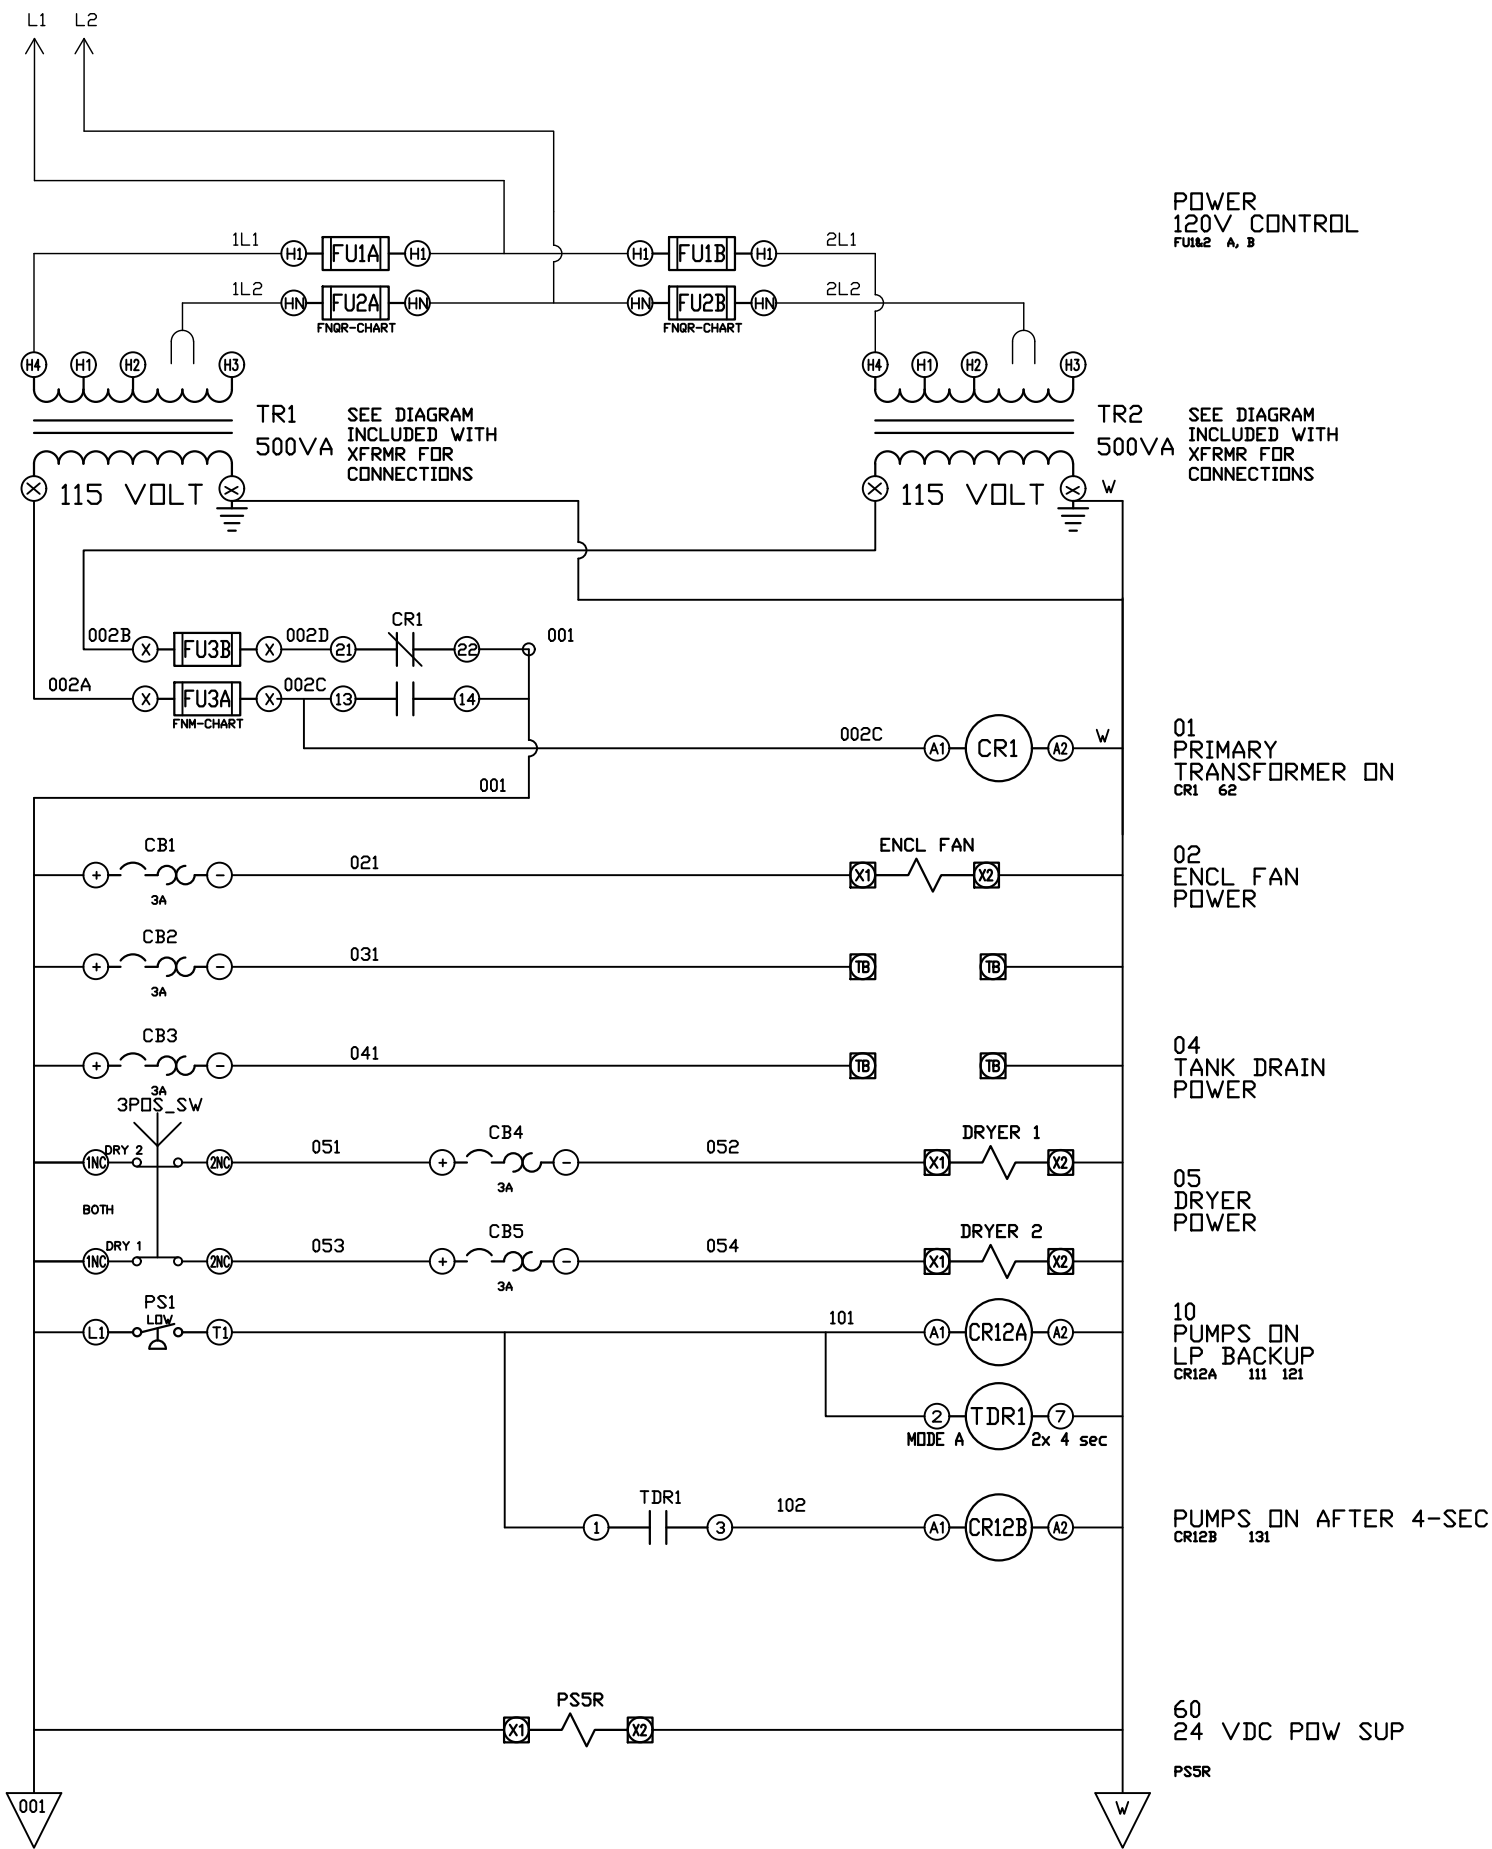

REV	REVISION	DATE	ECN	NAME	CHKD
B-1	RELEASE TO PRODUCTION	02/20/12	22722	CHR	DMS
G-2	ADDED MORE TERMINAL BLOCKS	03/20/25	PXEC0628	JRD	STK
H-1	ADDED GROUND TERMINAL BLOCKS	05/08/25	PXEC0688	JRD	WMM
J-1	ADDED PLEX ISOLATION	5/20/25	PXEC0639	SEK	WMM

OPTIONAL:

CONFIDENTIAL DISCLOSURE:
This drawing is the property of POWEREX, INC. of Marmon Specialty Products and subject to return on demand. Its contents are confidential and must not be copied or submitted to outside parties for use or examination.

DRAWN BY	CHECKED BY	ENGINEERING APPROVAL
CHR	DMS	DMS
02/20/12	02/21/12	02/21/12

PANEL TYPE

TRIPLEX LAB SCROLL
HMI, NFPA


DWG. TYPE WIRING

DWG. NO.

PXMI-LS316X

SHEET	SIZE
W-2	B

PXMI-LS316X B1

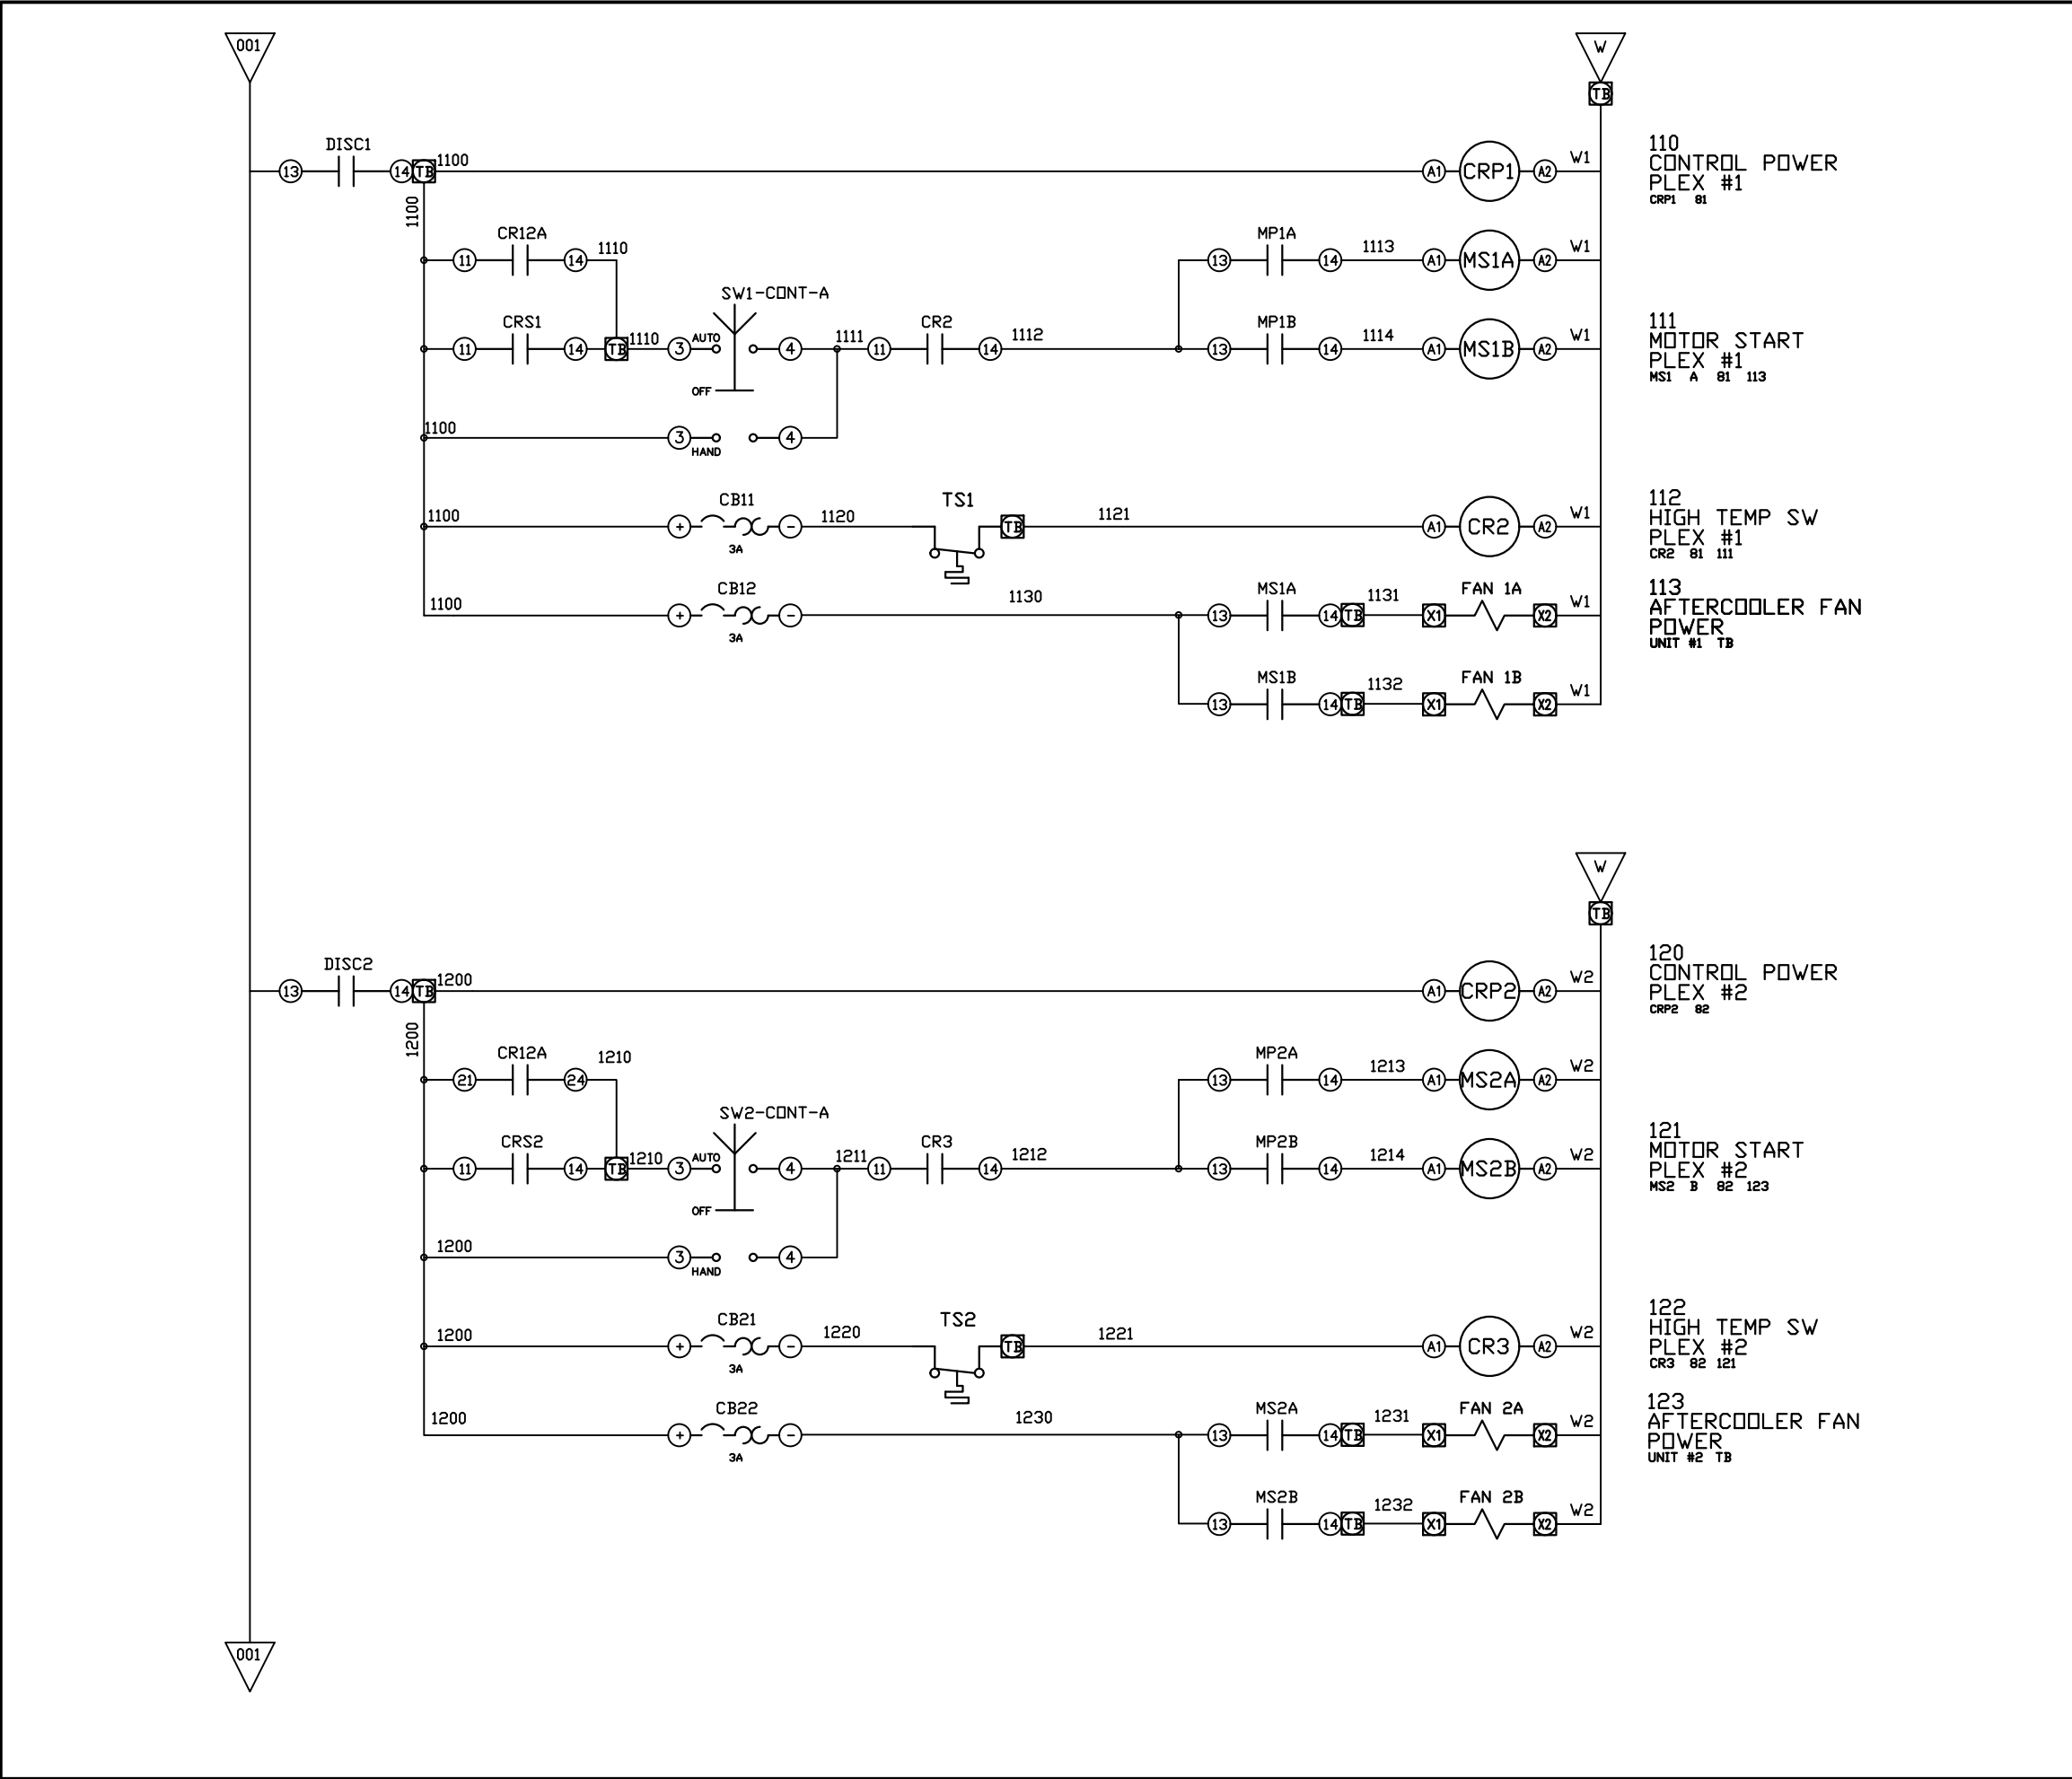

REV	REVISION	DATE	ECN	NAME	CHKD
B-1	RELEASE TO PRODUCTION	02/20/12	22722	CHR	DMS
G-2	ADDED MORE TERMINAL BLOCKS	03/20/25	PXEC0628	JRD	STK
H-1	ADDED GROUND TERMINAL BLOCKS	05/08/25	PXEC0688	JRD	WMM
J-1	ADDED PLEX ISOLATION	5/20/25	PXEC0639	SEK	WMM

OPTIONAL:

CONFIDENTIAL DISCLOSURE:
This drawing is the property of POWEREX, INC. of Marmon Specialty Products and subject to return on demand. Its contents are confidential and must not be copied or submitted to outside parties for use or examination.

DRAWN BY	CHECKED BY	ENGINEERING APPROVAL
CHR	DMS	DMS
02/20/12	02/21/12	02/21/12

PANEL TYPE

TRIPLEX LAB SCROLL
HMI, NFPA


DWG. TYPE WIRING

DWG. NO.

PXMI-LS316X

SHEET	SIZE
W-3	B

PXMI-LS316X B1

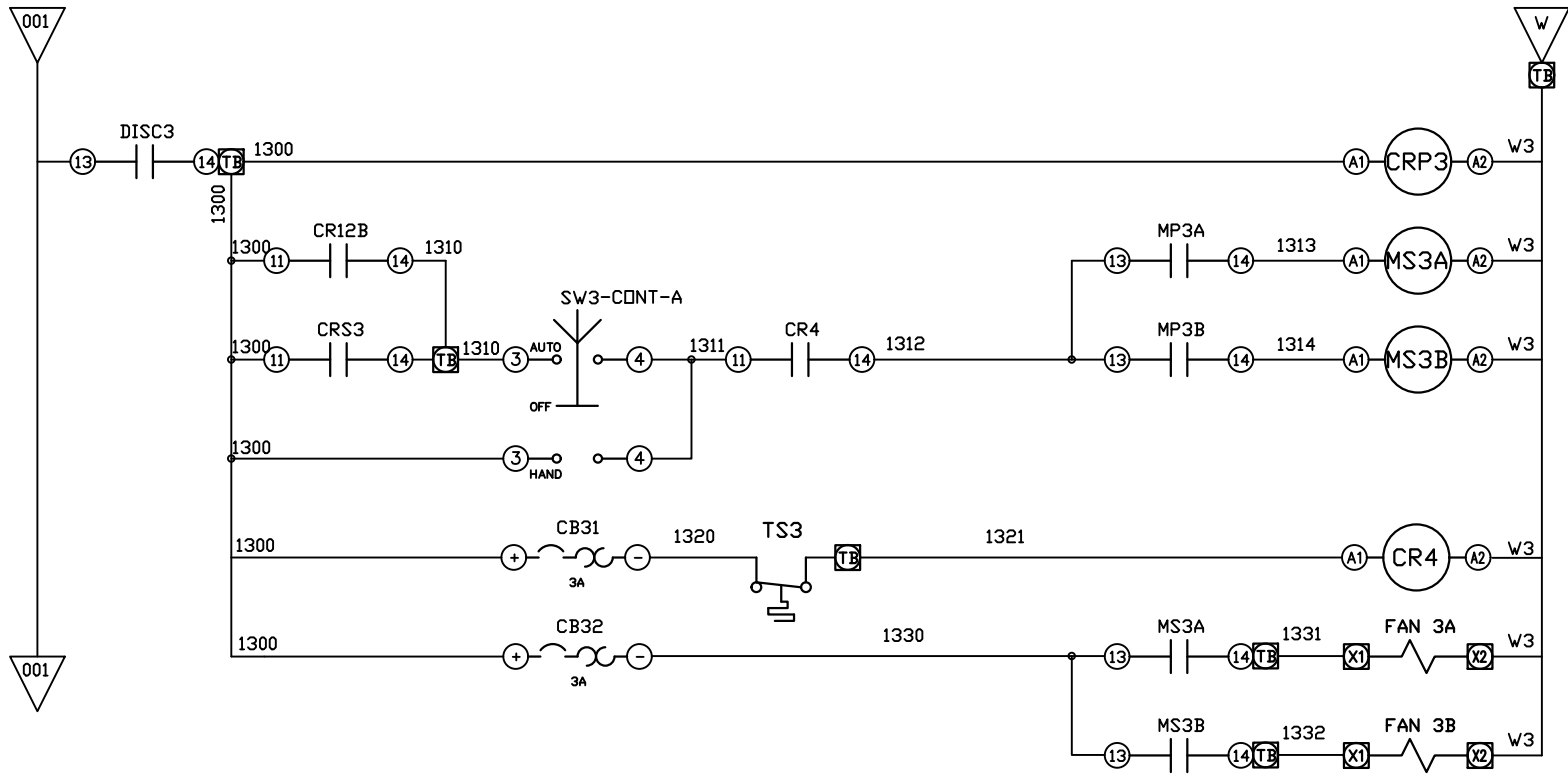

130
CONTROL POWER
PLEX #3
CRP3 83

131
MOTOR START
PLEX #3
MS3 C 83 133

132
HIGH TEMP SW
PLEX #3
CR4 83 131

133
AFTERCOOLER FAN
POWER
UNIT #3 TB

REV	REVISION	DATE	ECN	NAME	CHKD
B-1	RELEASE TO PRODUCTION	02/20/12	22722	CHR	DMS
G-2	ADDED MORE TERMINAL BLOCKS	03/20/25	PXEC0628	JRD	STK
H-1	ADDED GROUND TERMINAL BLOCKS	05/08/25	PXEC0688	JRD	WMM
J-1	ADDED PLEX ISOLATION	5/20/25	PXEC0639	SEK	WMM

OPTIONAL:

POWEREX™

CONFIDENTIAL DISCLOSURE:
This drawing is the property of POWEREX, INC. of Marmon Specialty Products and subject to return on demand. Its contents are confidential and must not be copied or submitted to outside parties for use or examination.


DRAWN BY	CHECKED BY	ENGINEERING APPROVAL
CHR	DMS	DMS
02/20/12	02/21/12	02/21/12

PANEL TYPE
TRIPLEX LAB SCROLL
HMI, NFPA

DWG. TYPE WIRING

DWG. NO.
PXMI-LS316X

SHEET	SIZE
W-4	B

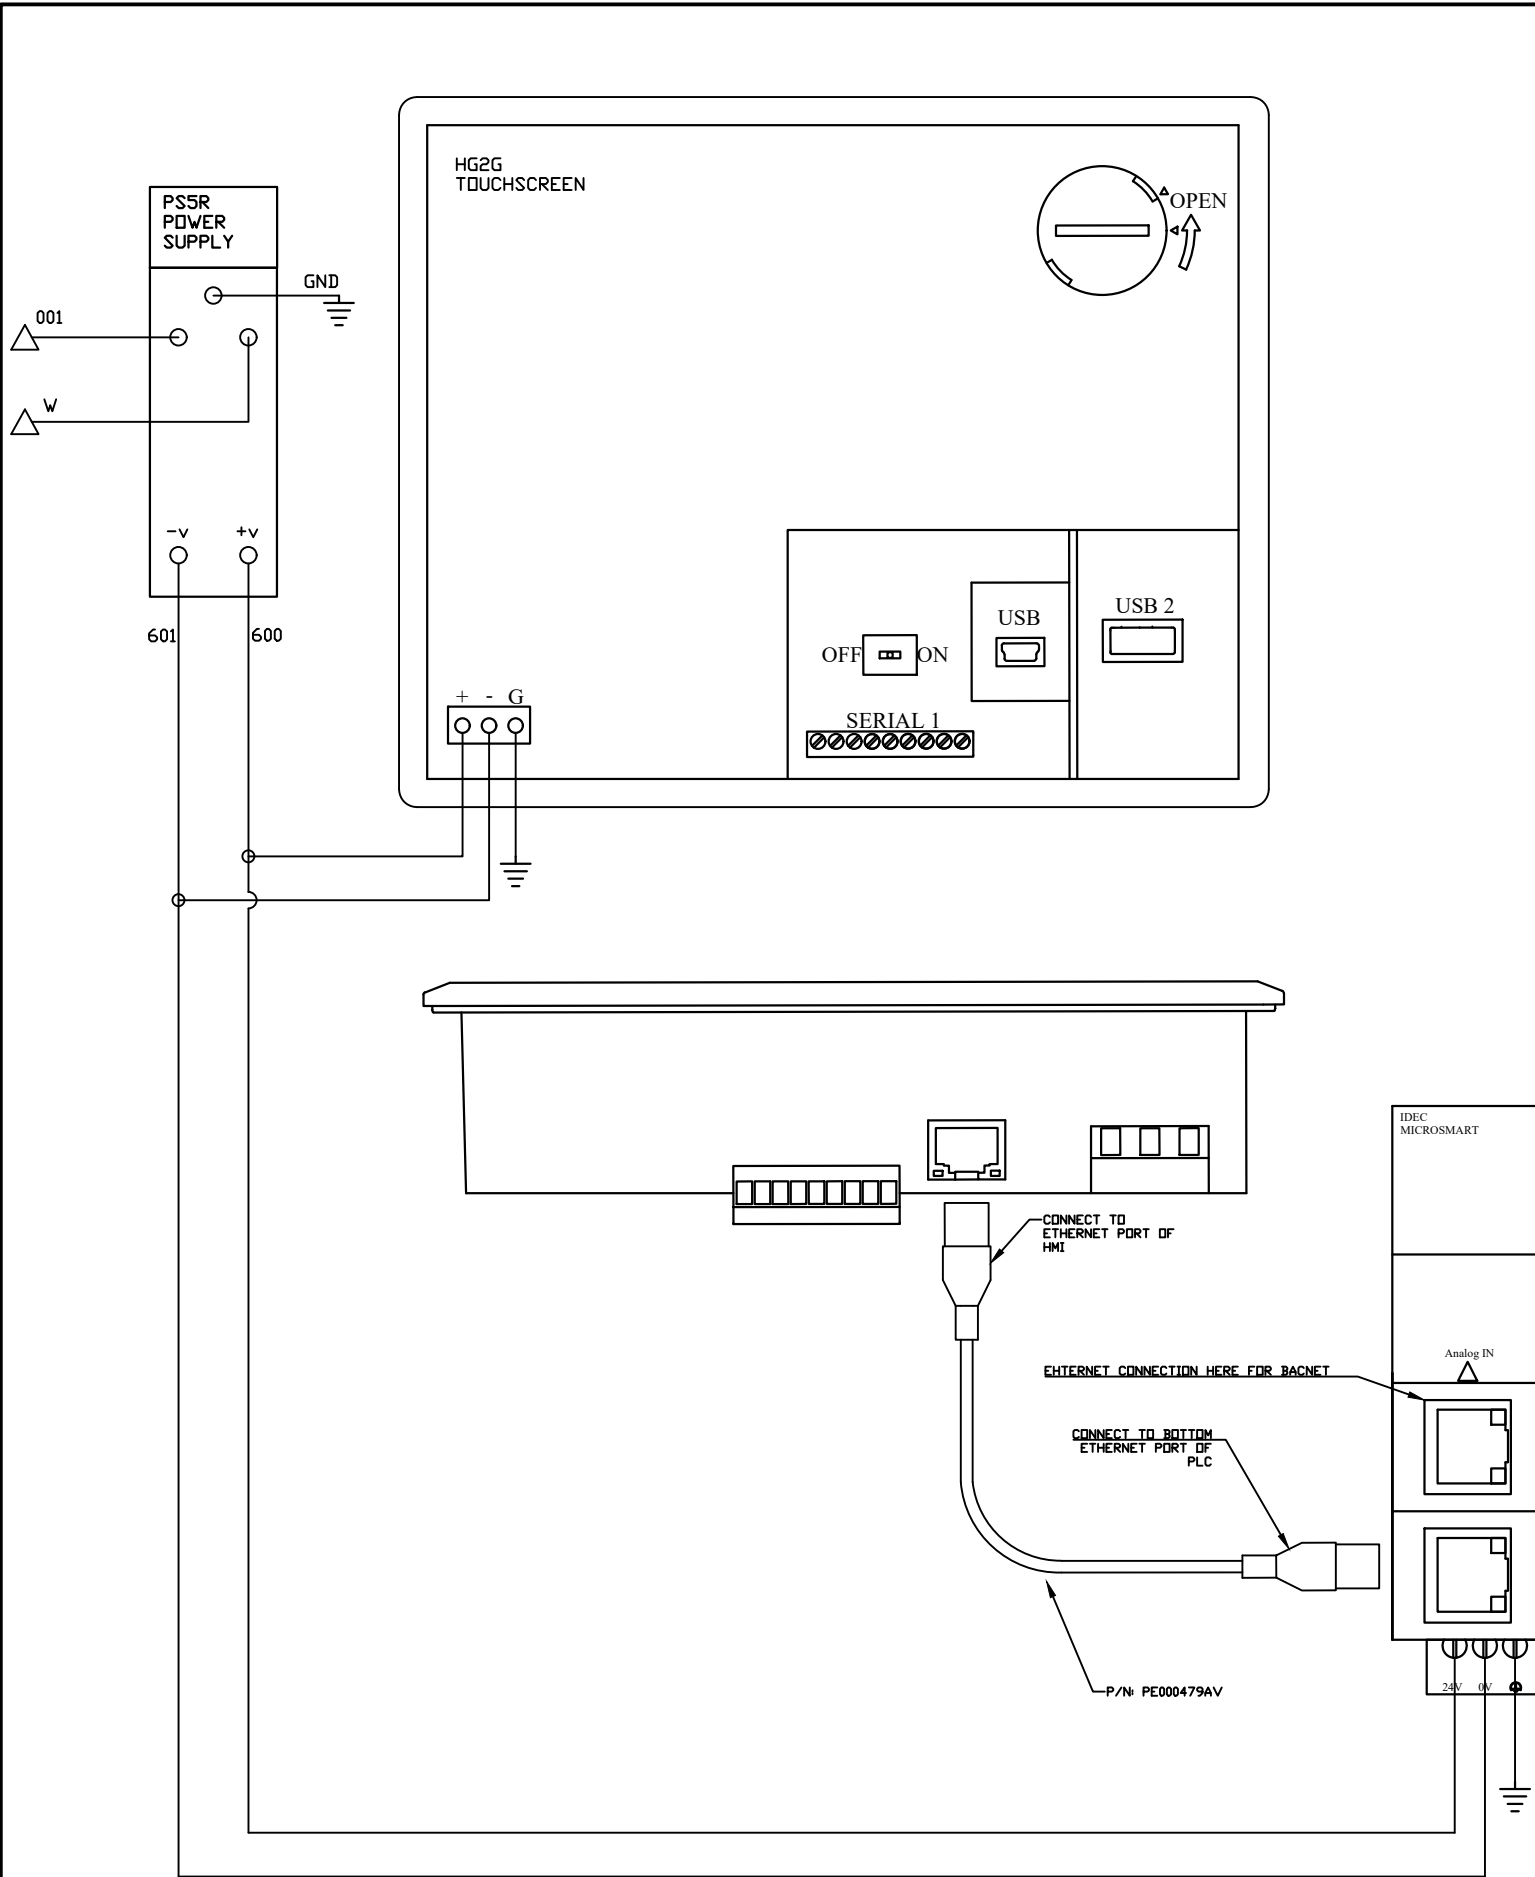

REV	REVISION	DATE	ECN	NAME	CHKD
B-1	RELEASE TO PRODUCTION	02/20/12	22722	CHR	DMS
G-2	ADDED MORE TERMINAL BLOCKS	03/20/25	PXEC0628	JRD	STK
H-1	ADDED GROUND TERMINAL BLOCKS	05/08/25	PXEC0688	JRD	WMM
J-1	ADDED PLEX ISOLATION	5/20/25	PXEC0639	SEK	WMM

OPTIONAL:

POWEREX™

CONFIDENTIAL DISCLOSURE:
This drawing is the property of POWEREX, INC. of Marmon Specialty Products and subject to return on demand. Its contents are confidential and must not be copied or submitted to outside parties for use or examination.

DRAWN BY	CHECKED BY	ENGINEERING APPROVAL
CHR	DMS	DMS
02/20/12	02/21/12	02/21/12

PANEL TYPE
TRIPLEX LAB SCROLL
HMI, NFPA


DWG. TYPE
WIRING

DWG. NO.
PXMI-LS316X

SHEET W-5	SIZE B
--------------	-----------

PXMI-LS316X B1

REV	REVISION	DATE	ECN	NAME	CHKD
B-1	RELEASE TO PRODUCTION	02/20/12	22722	CHR	DMS
G-2	ADDED MORE TERMINAL BLOCKS	03/20/25	PXEC0628	JRD	STK
H-1	ADDED GROUND TERMINAL BLOCKS	05/08/25	PXEC0688	JRD	WMM
J-1	ADDED PLEX ISOLATION	5/20/25	PXEC0639	SEK	WMM

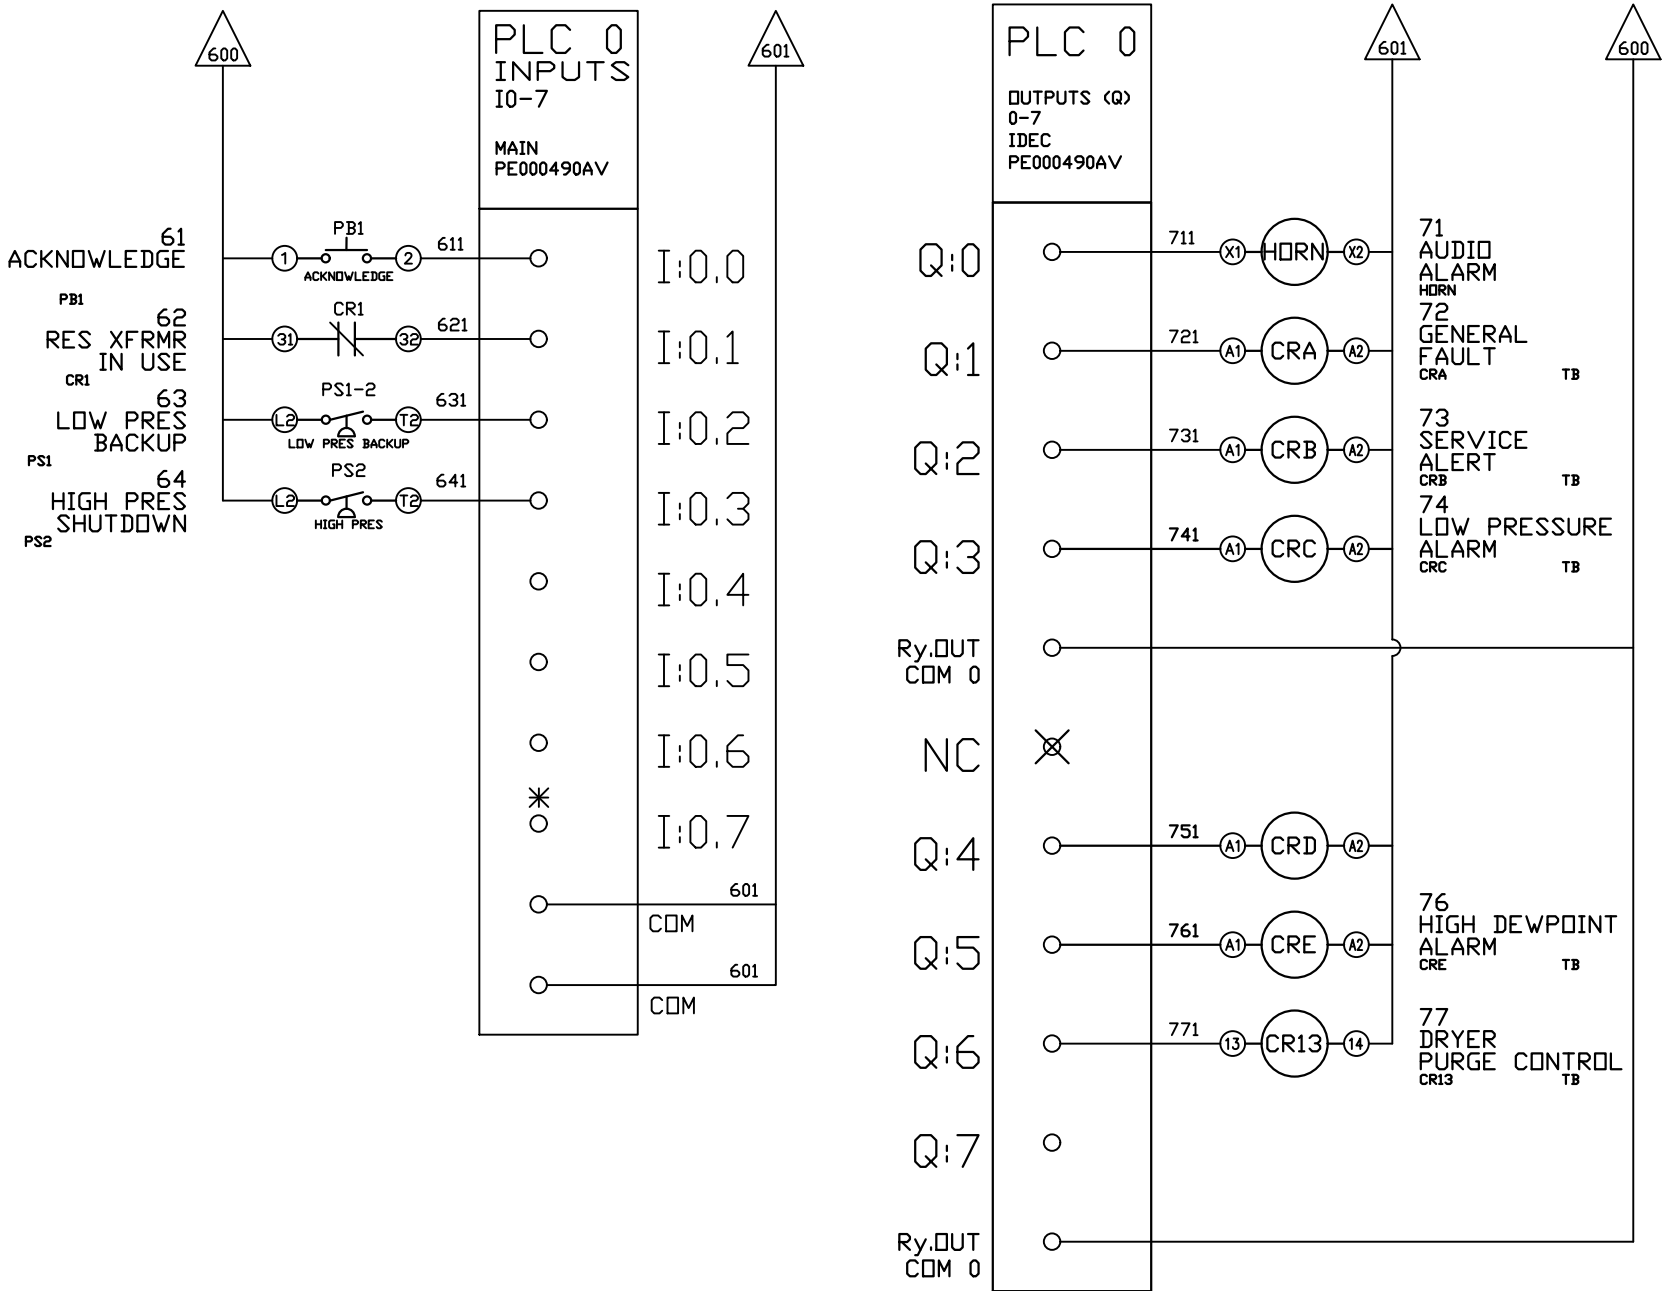

OPTIONAL:

CONFIDENTIAL DISCLOSURE:
This drawing is the property of POWEREX, INC. of Marmon Specialty Products and subject to return on demand. Its contents are confidential and must not be copied or submitted to outside parties for use or examination.

DRAWN BY	CHECKED BY	ENGINEERING APPROVAL
CHR	DMS	DMS
02/20/12	02/21/12	02/21/12

PANEL TYPE

TRIPLEX LAB SCROLL
HMI, NFPA

DWG. TYPE WIRING


DWG. NO.

PXMI-LS316X

SHEET	SIZE
W-6	B

PXMI-LS316X B1

*FACTORY TEST JUMPER LOCATION

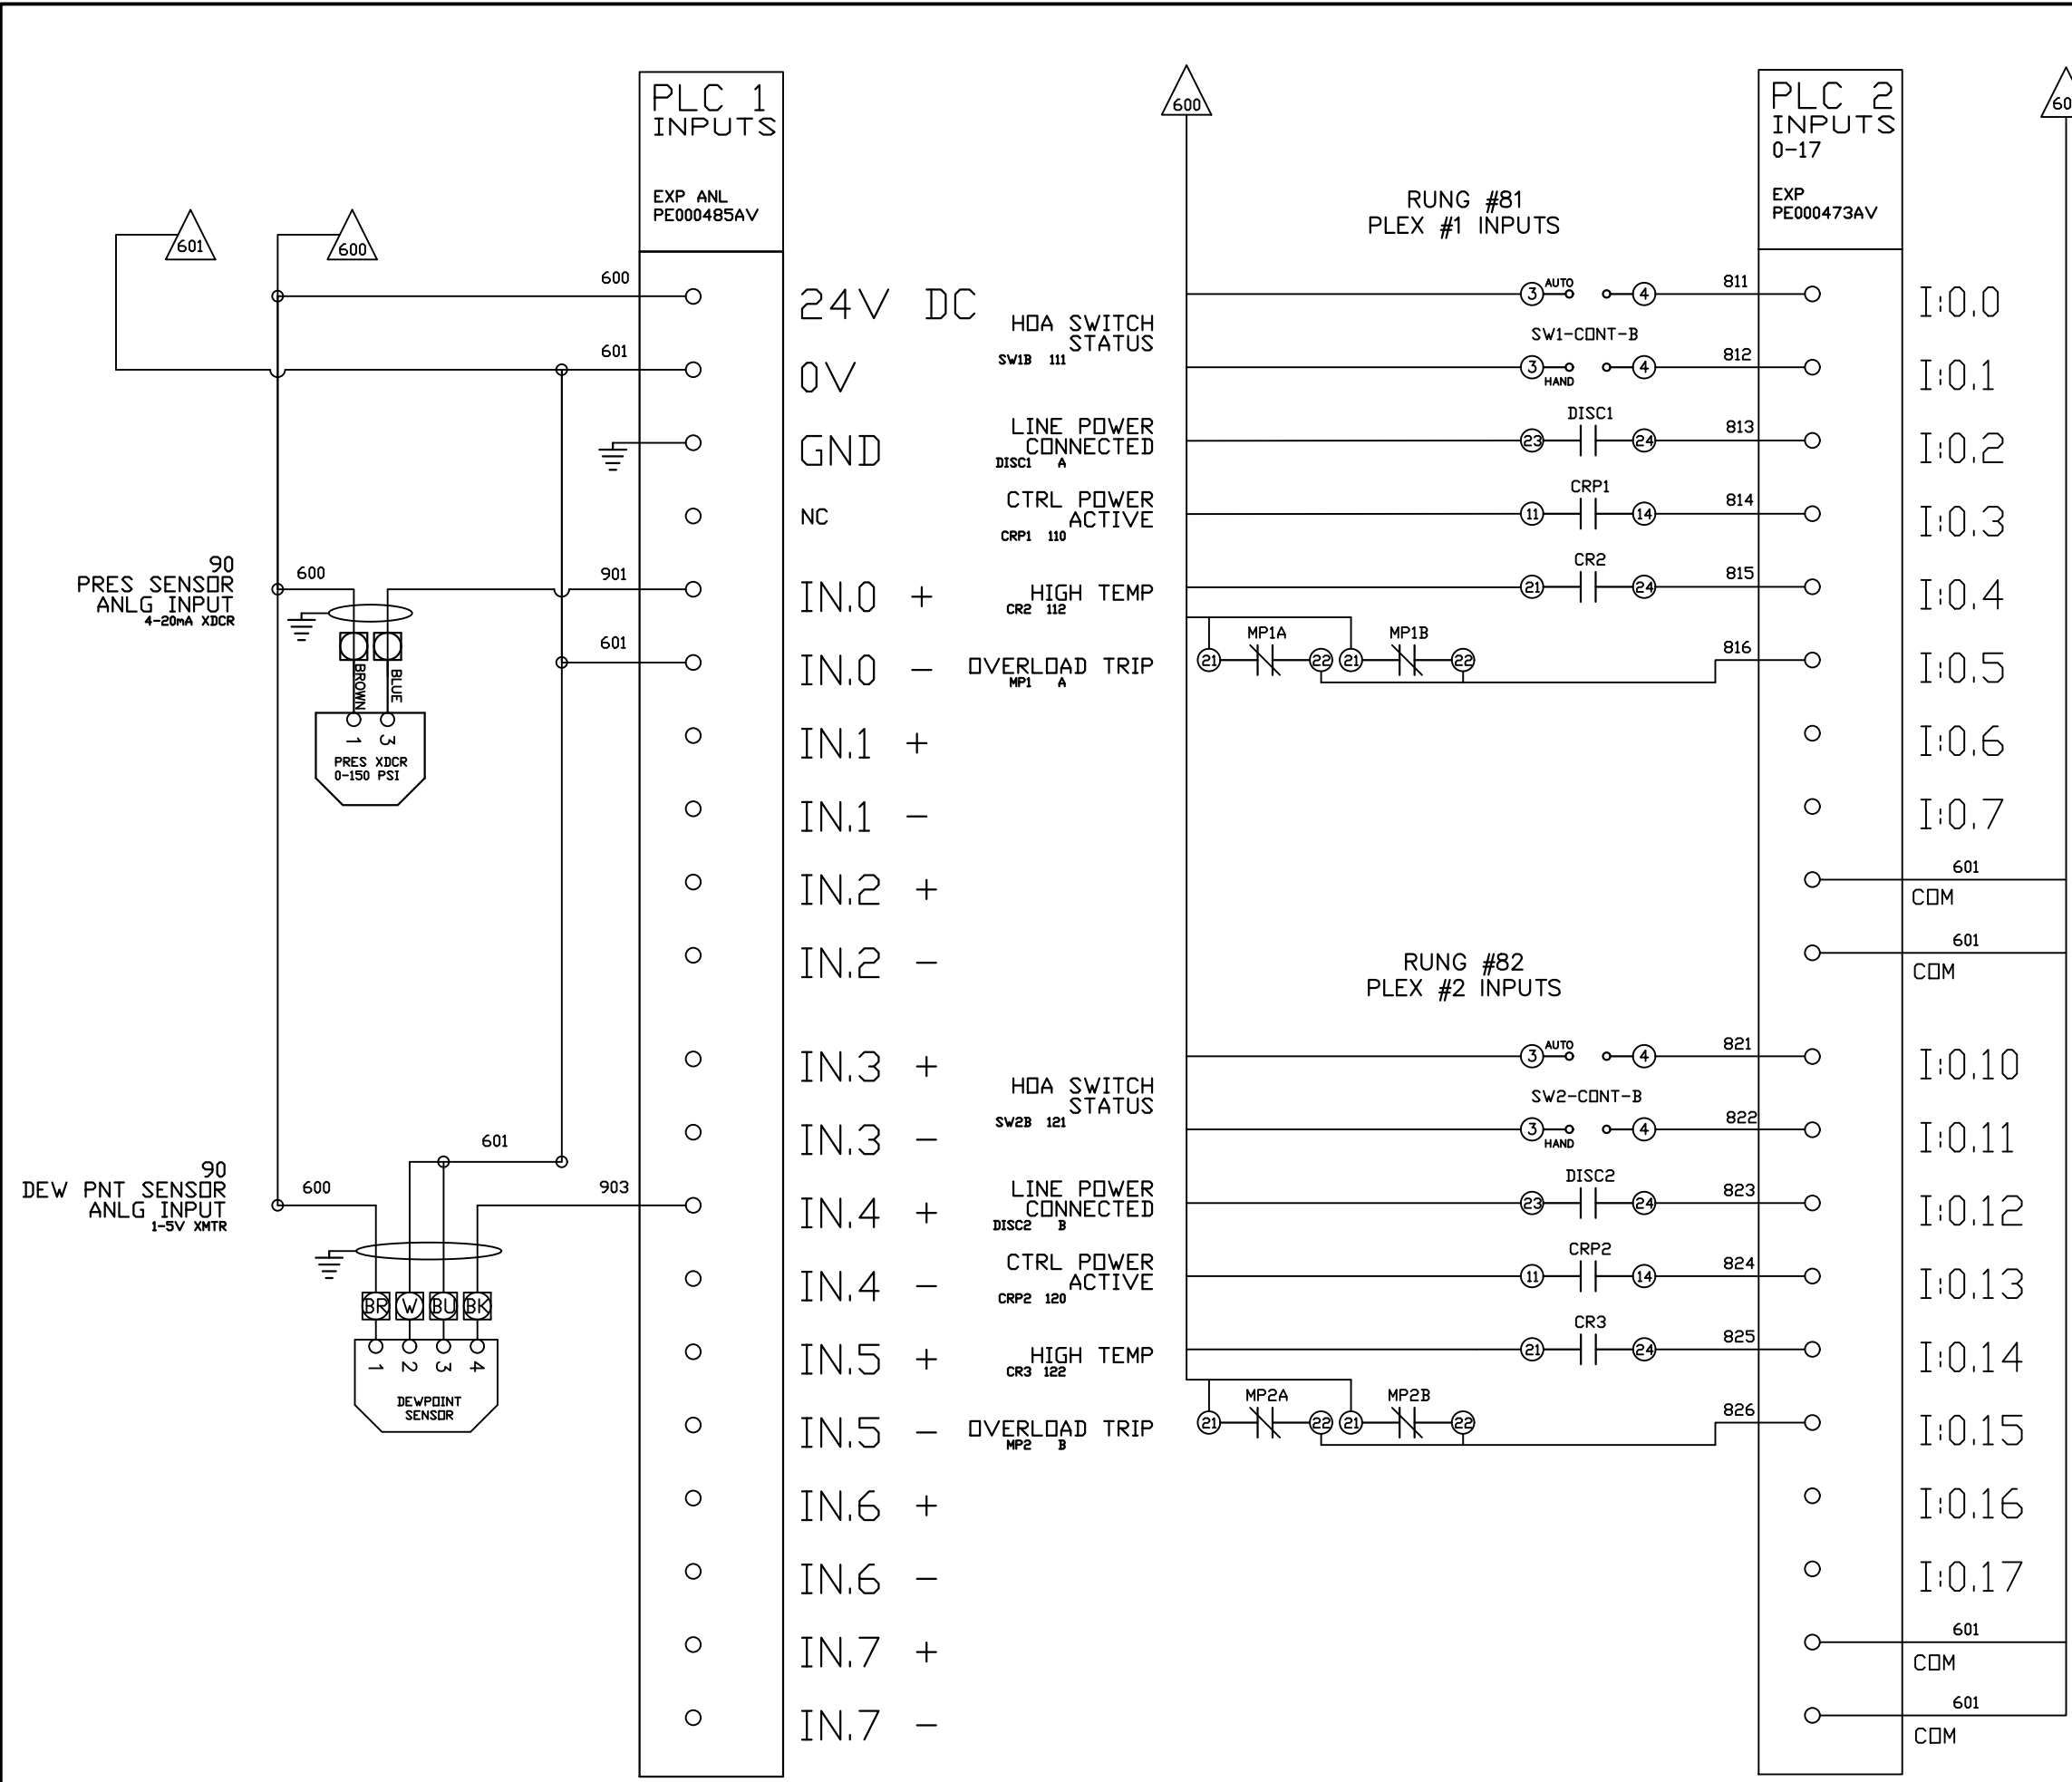

REV	REVISION	DATE	ECN	NAME	CHKD
B-1	RELEASE TO PRODUCTION	02/20/12	22722	CHR	DMS
G-2	ADDED MORE TERMINAL BLOCKS	03/20/25	PXEC0628	JRD	STK
J-1	ADDED PLEX ISOLATION	5/20/25	PXEC0639	SEK	WMM

OPTIONAL:

CONFIDENTIAL DISCLOSURE:
This drawing is the property of POWEREX, INC. of Marmon Specialty Products and subject to return on demand. Its contents are confidential and must not be copied or submitted to outside parties for use or examination.

DRAWN BY	CHECKED BY	ENGINEERING APPROVAL
CHR	DMS	DMS
02/20/12	02/21/12	02/21/12

PANEL TYPE

TRIPLEX LAB SCROLL
HMI, NFPA

DWG. TYPE WIRING



DWG. NO.

PXMI-LS316X

SHEET	SIZE
W-7	B

PXMI-LS316X B1

REV	REVISION	DATE	ECN	NAME	CHKD
B-1	RELEASE TO PRODUCTION	02/20/12	22722	CHR	DMS
G-2	ADDED MORE TERMINAL BLOCKS	03/20/25	PXEC0628	JRD	STK
H-1	ADDED GROUND TERMINAL BLOCKS	05/08/25	PXEC0688	JRD	WMM
J-1	ADDED PLEX ISOLATION	5/20/25	PXEC0639	SEK	WMM

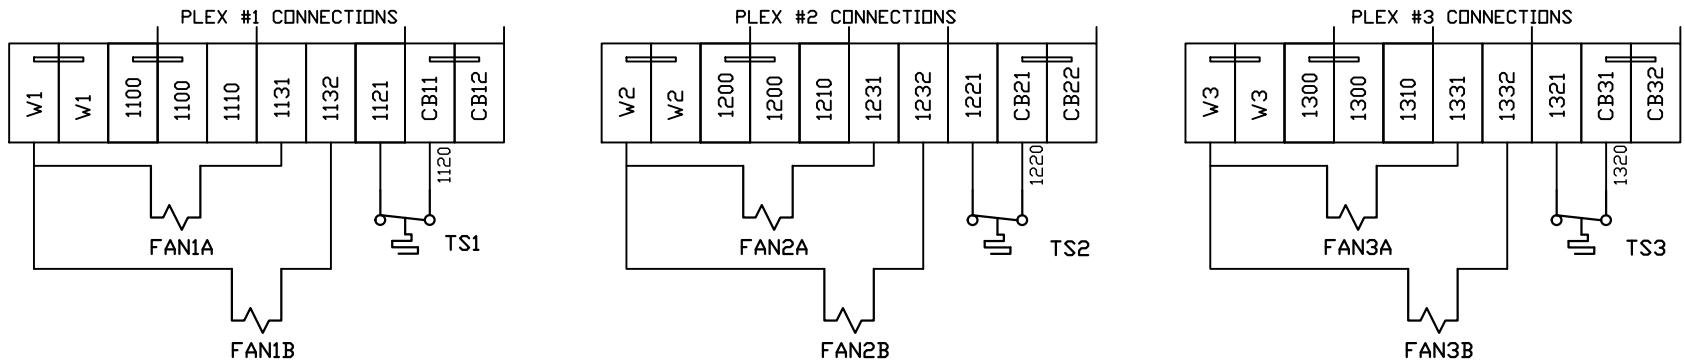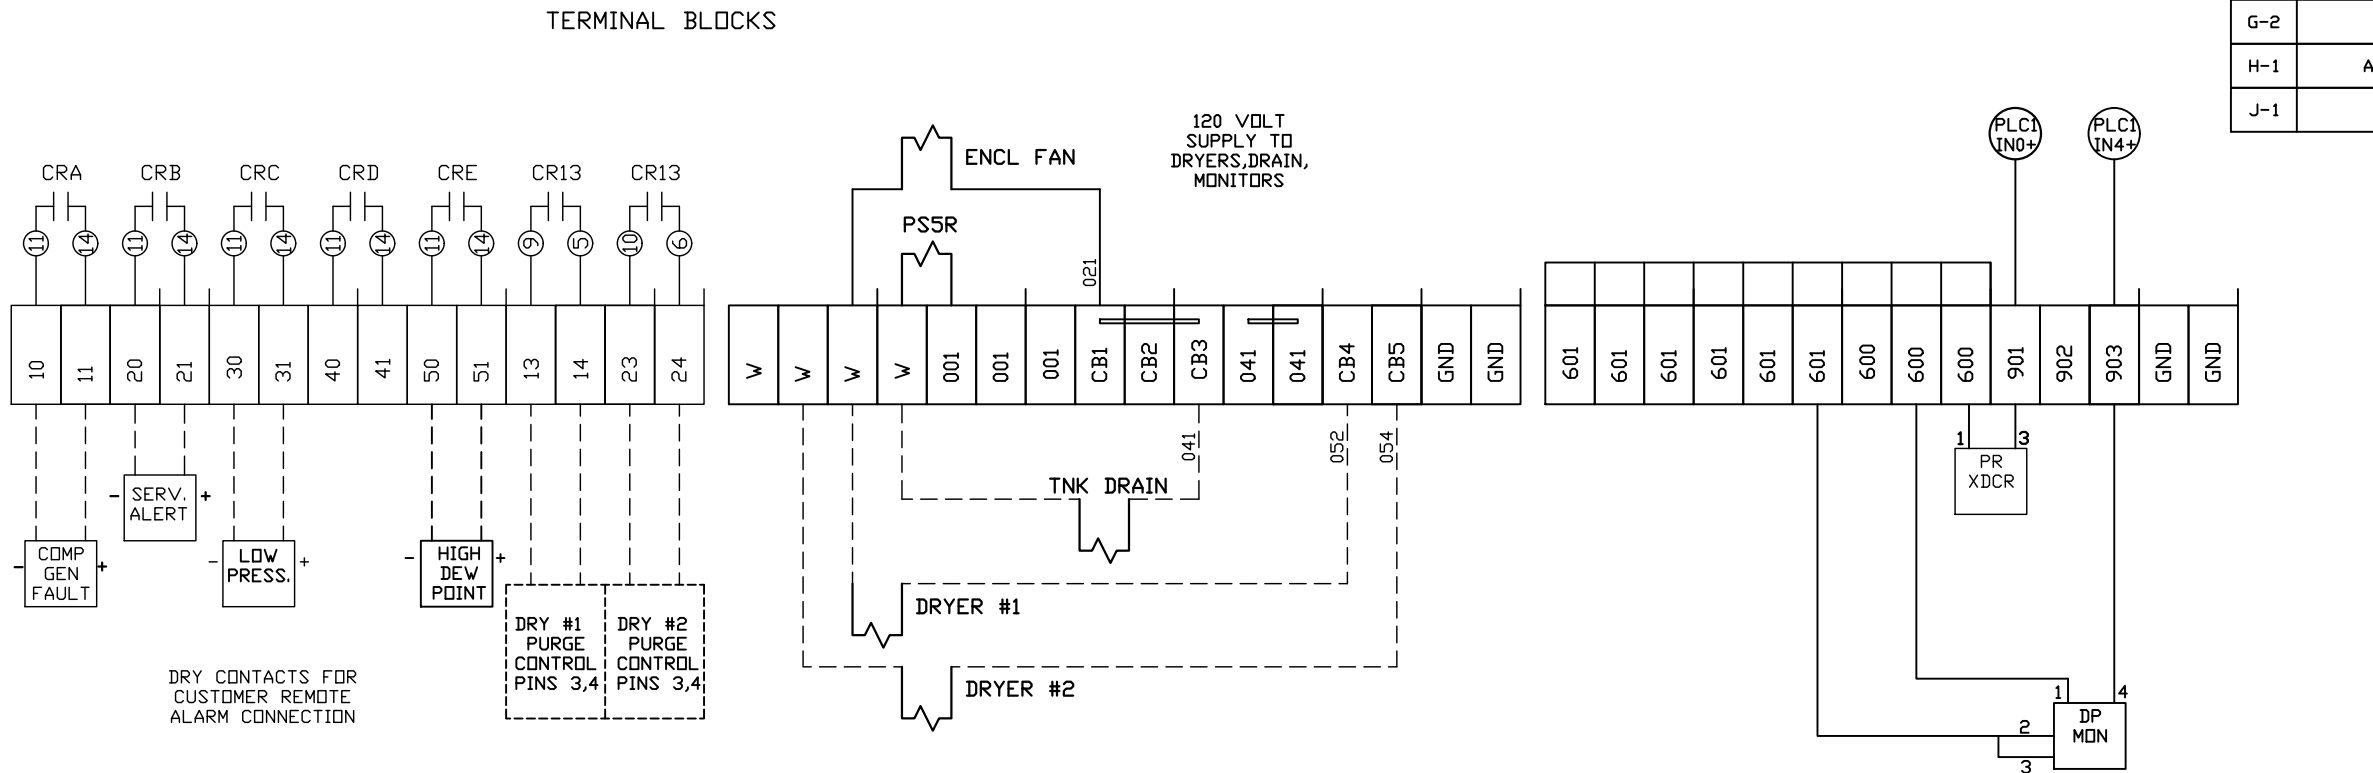

FIELD WIRING NOTES:

- PANEL GROUND MUST BE CONNECTED TO EARTH GROUND
- TRANSFORMER IS SIZED FOR LOADS SHOWN ON DRAWING ONLY.
- FIELD WIRING INDICATED BY -----, WIRE TO BE COPPER RATED AT 75° C.
- ALL ALARM DRY CONTACTS ARE CLOSED FOR NORMAL OPERATION AND OPEN IN ALARM.
- DRY CONTACT RATING: 30V DC/2A (resistive load, inductive load L/R = 7 ms)
- USE CAT-5 CABLE W/RJ45 CONNECTOR FOR ETHERNET CONNECTION TO COMMUNICATION NETWORK OR BAS SYSTEM

OPTIONAL:

POWEREX™

CONFIDENTIAL DISCLOSURE:
This drawing is the property of POWEREX, INC. of Marmon Specialty Products and subject to return on demand. Its contents are confidential and must not be copied or submitted to outside parties for use or examination.

DRAWN BY	CHECKED BY	ENGINEERING APPROVAL
CHR	DMS	DMS
02/20/12	02/21/12	02/21/12

PANEL TYPE

TRIPLEX LAB SCROLL
HMI, NFPA


DWG. TYPE WIRING

DWG. NO.

PXMI-LS316X

SHEET	SIZE
W-9	B

REV	REVISION	DATE	ECN	NAME	CHKD
B-1	RELEASE TO PRODUCTION	02/20/12	22722	CHR	DMS
G-2	ADDED MORE TERMINAL BLOCKS	03/20/25	PXEC0628	JRD	STK
H-1	ADDED GROUND TERMINAL BLOCKS	05/08/25	PXEC0688	JRD	WMM
J-1	ADDED PLEX ISOLATION	5/20/25	PXEC0639	SEK	WMM

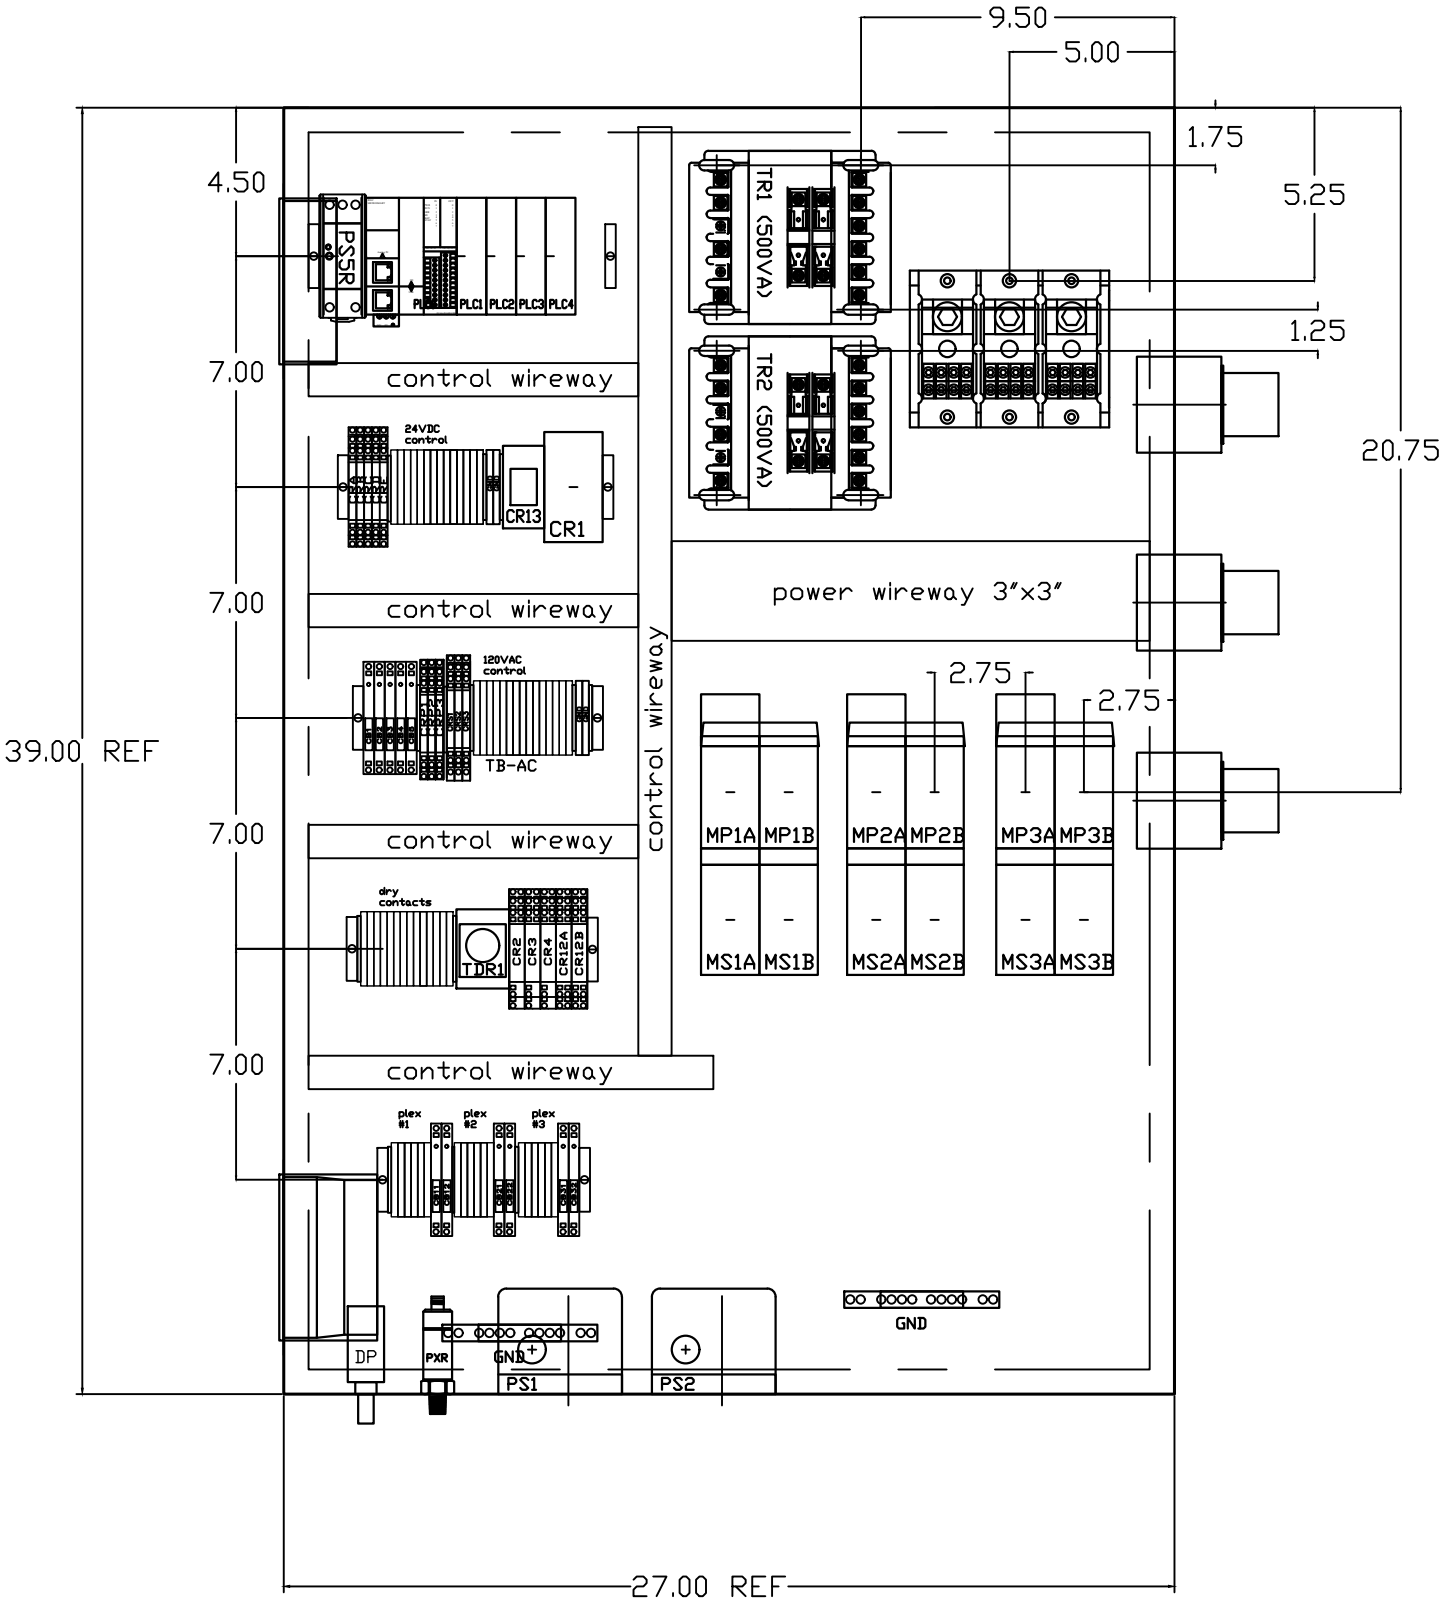

OPTIONAL:

CONFIDENTIAL DISCLOSURE:
This drawing is the property of POWEREX, INC. of Marmon Specialty Products and subject to return on demand. Its contents are confidential and must not be copied or submitted to outside parties for use or examination.

DRAWN BY	CHECKED BY	ENGINEERING APPROVAL
CHR	DMS	DMS
02/20/12	02/21/12	02/21/12

PANEL TYPE
TRIPLEX LAB SCROLL
HMI, NFPA

DWG. TYPE
LAYOUT

DWG. NO.
PXMI-LS316X

SHEET L-2	SIZE B
--------------	-----------

PXMI-LS316X B1

TABLE 1

PANEL DATA 3Ø – 60 Hz 500VA CONTROL CIRCUIT							
(A) LOAD SPECIFICATIONS					(B) BRANCH CIRCUIT PROTECTION – PROVIDED BY INSTALLER		
PANEL PART NUMBER	MOTOR SIZE EACH (HP)	(A) POWER (V/Ph)	(A) MOTOR LOAD EACH (FLA)	PANEL LOAD TOTAL (FLA)	NONTIME DELAY FUSE	TIME-DELAY FUSE	INVERSE-TIME CIRCUIT BREAKER
PBMILS316A2AJ	5(X2)	208V/3Ø	14.2	88	125A	100A	125A
PBMILS316A3AJ	5(X2)	230V/3Ø	12.8	80	110A	90A	100A
PBMILS316A4AJ	5(X2)	460V/3Ø	6.4	41	60A	50A	55A
PBMILS316A7AJ	5(X2)	575V/3Ø	5.1	32.6	45A	40A	45A
NOTE– ADJUST OVERCURRENT PROTECTION DEVICE NOT TO EXCEED 115% OF MOTOR NAMEPLATE FLA VALUE							

- NOTES:
1. RECOMMENDED TIGHTENING TORQUES FOR WIRE TERMINALS:
208-575 VOLT POWER 35 POUND INCHES
120 VOLT POWER AND CONTROL VOLTAGE 15 POUND INCHES
 2. PANEL GROUND MUST BE CONNECTED TO EARTH GROUND
 3. INSTALLER TO PROVIDE MAIN DISCONNECTING DEVICE FOR THIS ELECTRICAL ASSEMBLY. SHORT CIRCUIT PROTECTION IS RECOMMENDED, SEE TABLE 1. IF PROVIDING PANEL SHORT CIRCUIT PROTECTION USING TIME DELAY FUSES, PANEL SCCR IS 65KA. OTHERWISE, PANEL SCCR IS 5KA.
 4. ALL WIRES MUST BE LABELED ON BOTH ENDS
 5. TRANSFORMER IS SIZED FOR LOADS SHOWN ON DRAWING ONLY. DO NOT CONNECT ANY OTHER DEVICES
 6. △ -INDICATES A DRAWING WIRE CONNECTION TO ANOTHER PAGE.
 7. SERVICE DISCONNECT USAGE - turn HOA switch to OFF position. Turn disconnect OF SAME UNIT to OFF position. Associated PLEX will be isolated for maintenance purposes. After completing maintenance, turn disconnect to ON position and return HOA switch to AUTO. This will return PLEX to normal operation.

SEQUENCE OF OPERATIONS

During normal operation the PBMI controller will signal the Lead compressor to run when pressure drops below lead cut-in set-point and stop when the pressure reaches the lead cut-out set-point. Lead alternation to the next pump, will occur with each lead run signal or every 10-minutes (which ever happens first). If demand cannot be satisfied by the lead pump, the lag pump(s) will start and stop based upon the lag cut-in and cut-out set-points. When more than one pump is running, lead alternation will occur when the lowest cut-out set-point is satisfied, or after 10-minutes (which ever happens first). The HOA switch’s place the pump in the following modes: Hand-turns pump on to run continuous. Off-disables pump from running. Auto-places pump in the “ready mode” and will start and stop based on sequence described above.

All plex configurations include a hardwired Back-up pressure switch circuit should a control failure occur. This circuit will call all pumps on and off based on the reserve pressure switch set-points.

Expandable systems include all control devices, operators, and programming for the maximum number of pumps (or plex) required. To expand the system: navigate to the “service screen” and enter the number of pumps.

Additional information and descriptions can be accessed through the HMI “service info” screen by pressing Sequence of Operations button.

CONTROL TRANSFORMERS - 500VA					WIRE TYPE TABLE			
REPLACEMENT	208	230	460	575	VOLTAGE	WIRE NUMBERS	GAUGE	COLOR
FUSE TYPE	VOLT	VOLT	380 VOLT	VOLT				
FU1,2A FU1,2B	FNQR (CC)	6A	5A	5A				
FU3A,B	FNM	7A	7A	7A				
SEE XFRMR FOR CONNECTIONS					120VAC 0VAC 24VDC 0VDC GND CUSTOMER SUPPLY	001-599,1100+ W 600-1099 601 - 01-99	16-18AWG 16-18AWG 16-18AWG 16-18AWG VARIES 16-18AWG	RED/BLK WHT/BLK PURPLE PURPLE GREEN YELLOW

REV	REVISION	DATE	ECN	NAME	CHKD
B-1	RELEASE TO PRODUCTION	02/20/12	22722	CHR	DMS
G-2	ADDED MORE TERMINAL BLOCKS	03/20/25	PXEC0628	JRD	STK
H-1	ADDED GROUND TERMINAL BLOCKS	05/08/25	PXEC0688	JRD	WMM
J-1	ADDED PLEX ISOLATION	5/20/25	PXEC0639	SEK	WMM

OPTIONAL:

BACNET, WEBSVR,



CONFIDENTIAL DISCLOSURE:
This drawing is the property of POWEREX, INC. of Marmon Specialty Products and subject to return on demand. Its contents are confidential and must not be copied or submitted to outside parties for use or examination.

DRAWN BY	CHECKED BY	ENGINEERING APPROVAL
CHR	DMS	DMS
02/20/12	02/21/12	02/21/12

PANEL TYPE

TRIPLEX LAB SCROLL
HMI, NFPA

DWG. TYPE DATA

DWG. NO.

PXMI-LS316X

SHEET	SIZE
D-1	B

PXMI-LS316X B1